


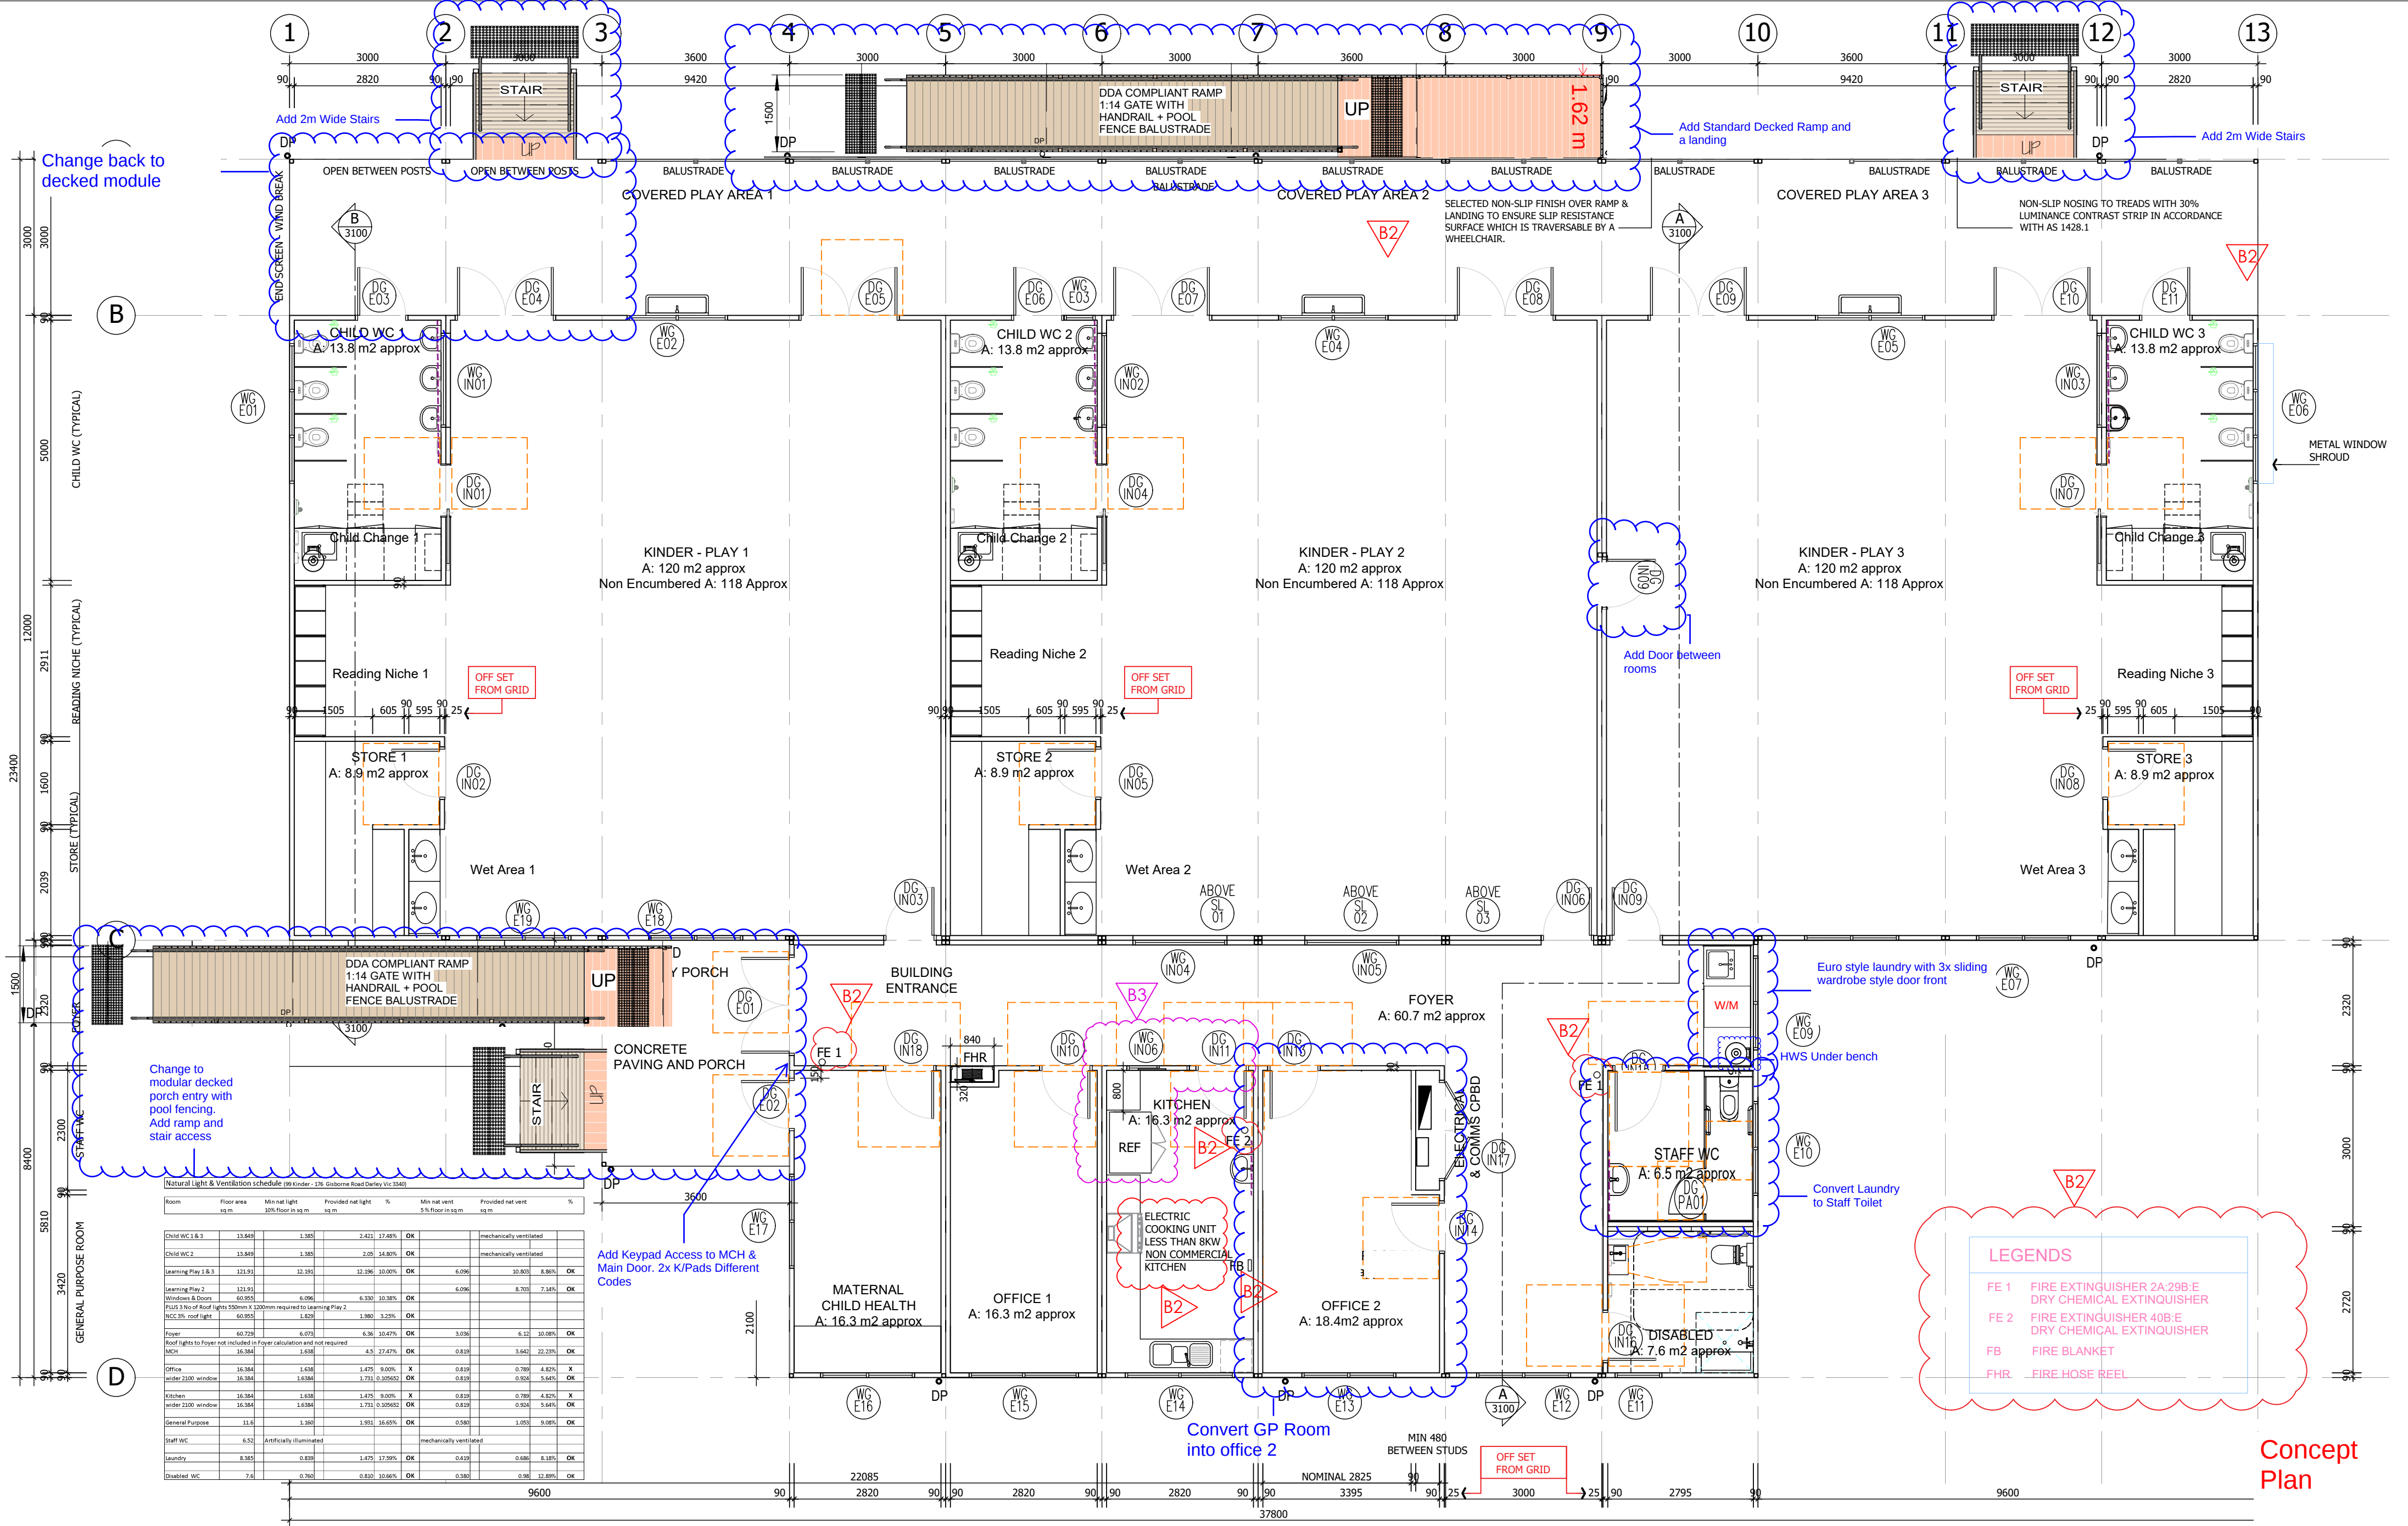

Concept Plan

ALL DRAWINGS ARE SUBJECT TO CHANGE. DRAWINGS REMAIN THE PROPERTY OF GROVE (AUST) PTY LTD AT ALL TIMES. THE WHOLE OR ANY PART THEREOF MAY NOT BE COPIED, REPRODUCED OR LOANED IN ANY FORM WITHOUT THE WRITTEN CONSENT OF THE COMPANY AND MUST BE RETURNED UPON REQUEST.

Revision		
Rev	Date	Description
PR1	2022-09-02	PRELIMINARY - ISSUED FOR REVIEW ONLY
A	2022-09-12	ISSUED FOR BUILDING PERMIT
B	2022-10-10	VSBA ITEMS
B1	2022-10-18	VSBA ITEMS NO.2
B2	2022-11-14	BW&A ITEMS 1.5, 6.8, 6.9 (REFER TO SEPARATE SIGNAGE SCHEDULE), 6.10 KITCHEN IS NOT COMMERCIAL - COOKING LESS THAN 8KW
B3	2022-11-29	relocate refrigerator, create new bench, new window "WG IN 06" door "DG IN 11" TO BE SINGLE GLAZED DOOR

PLEASE SIGN BELOW TO CONFIRM THE DRAWINGS ARE CORRECT. THE DRAWINGS SUPERSEDE ALL OTHER GROVE CORRESPONDENCE AND REFLECT THE BUILDING THAT WILL BE CONSTRUCTED

Approved by:

Name.....

Date

Building 13/43-63 Princes Hwy Dandenong, VIC 3175

Tel: 1300 88 10 62 Fax: 1300 88 10 76 Website: www.grovetgroup.com.au

88 Hawthorn Grove, Hawthorn VIC 3122

Tel: (613) 9815 0588 Fax: (613) 9815 0599

Email: admin@stratapna.com

Copyright remains the property of StrataPNA

Verify all dimensions on site prior to construction

Title		Project		Drawing No:		revision:	
FLOOR PLAN		99 Place Kinder		2207		B3	
Date:		August 2022		Plot Date:		29/11/2022 7:42:23 PM	
Scale:		As Shown		Drawing No:		2200	
Drawn:		SC		Checked:			