


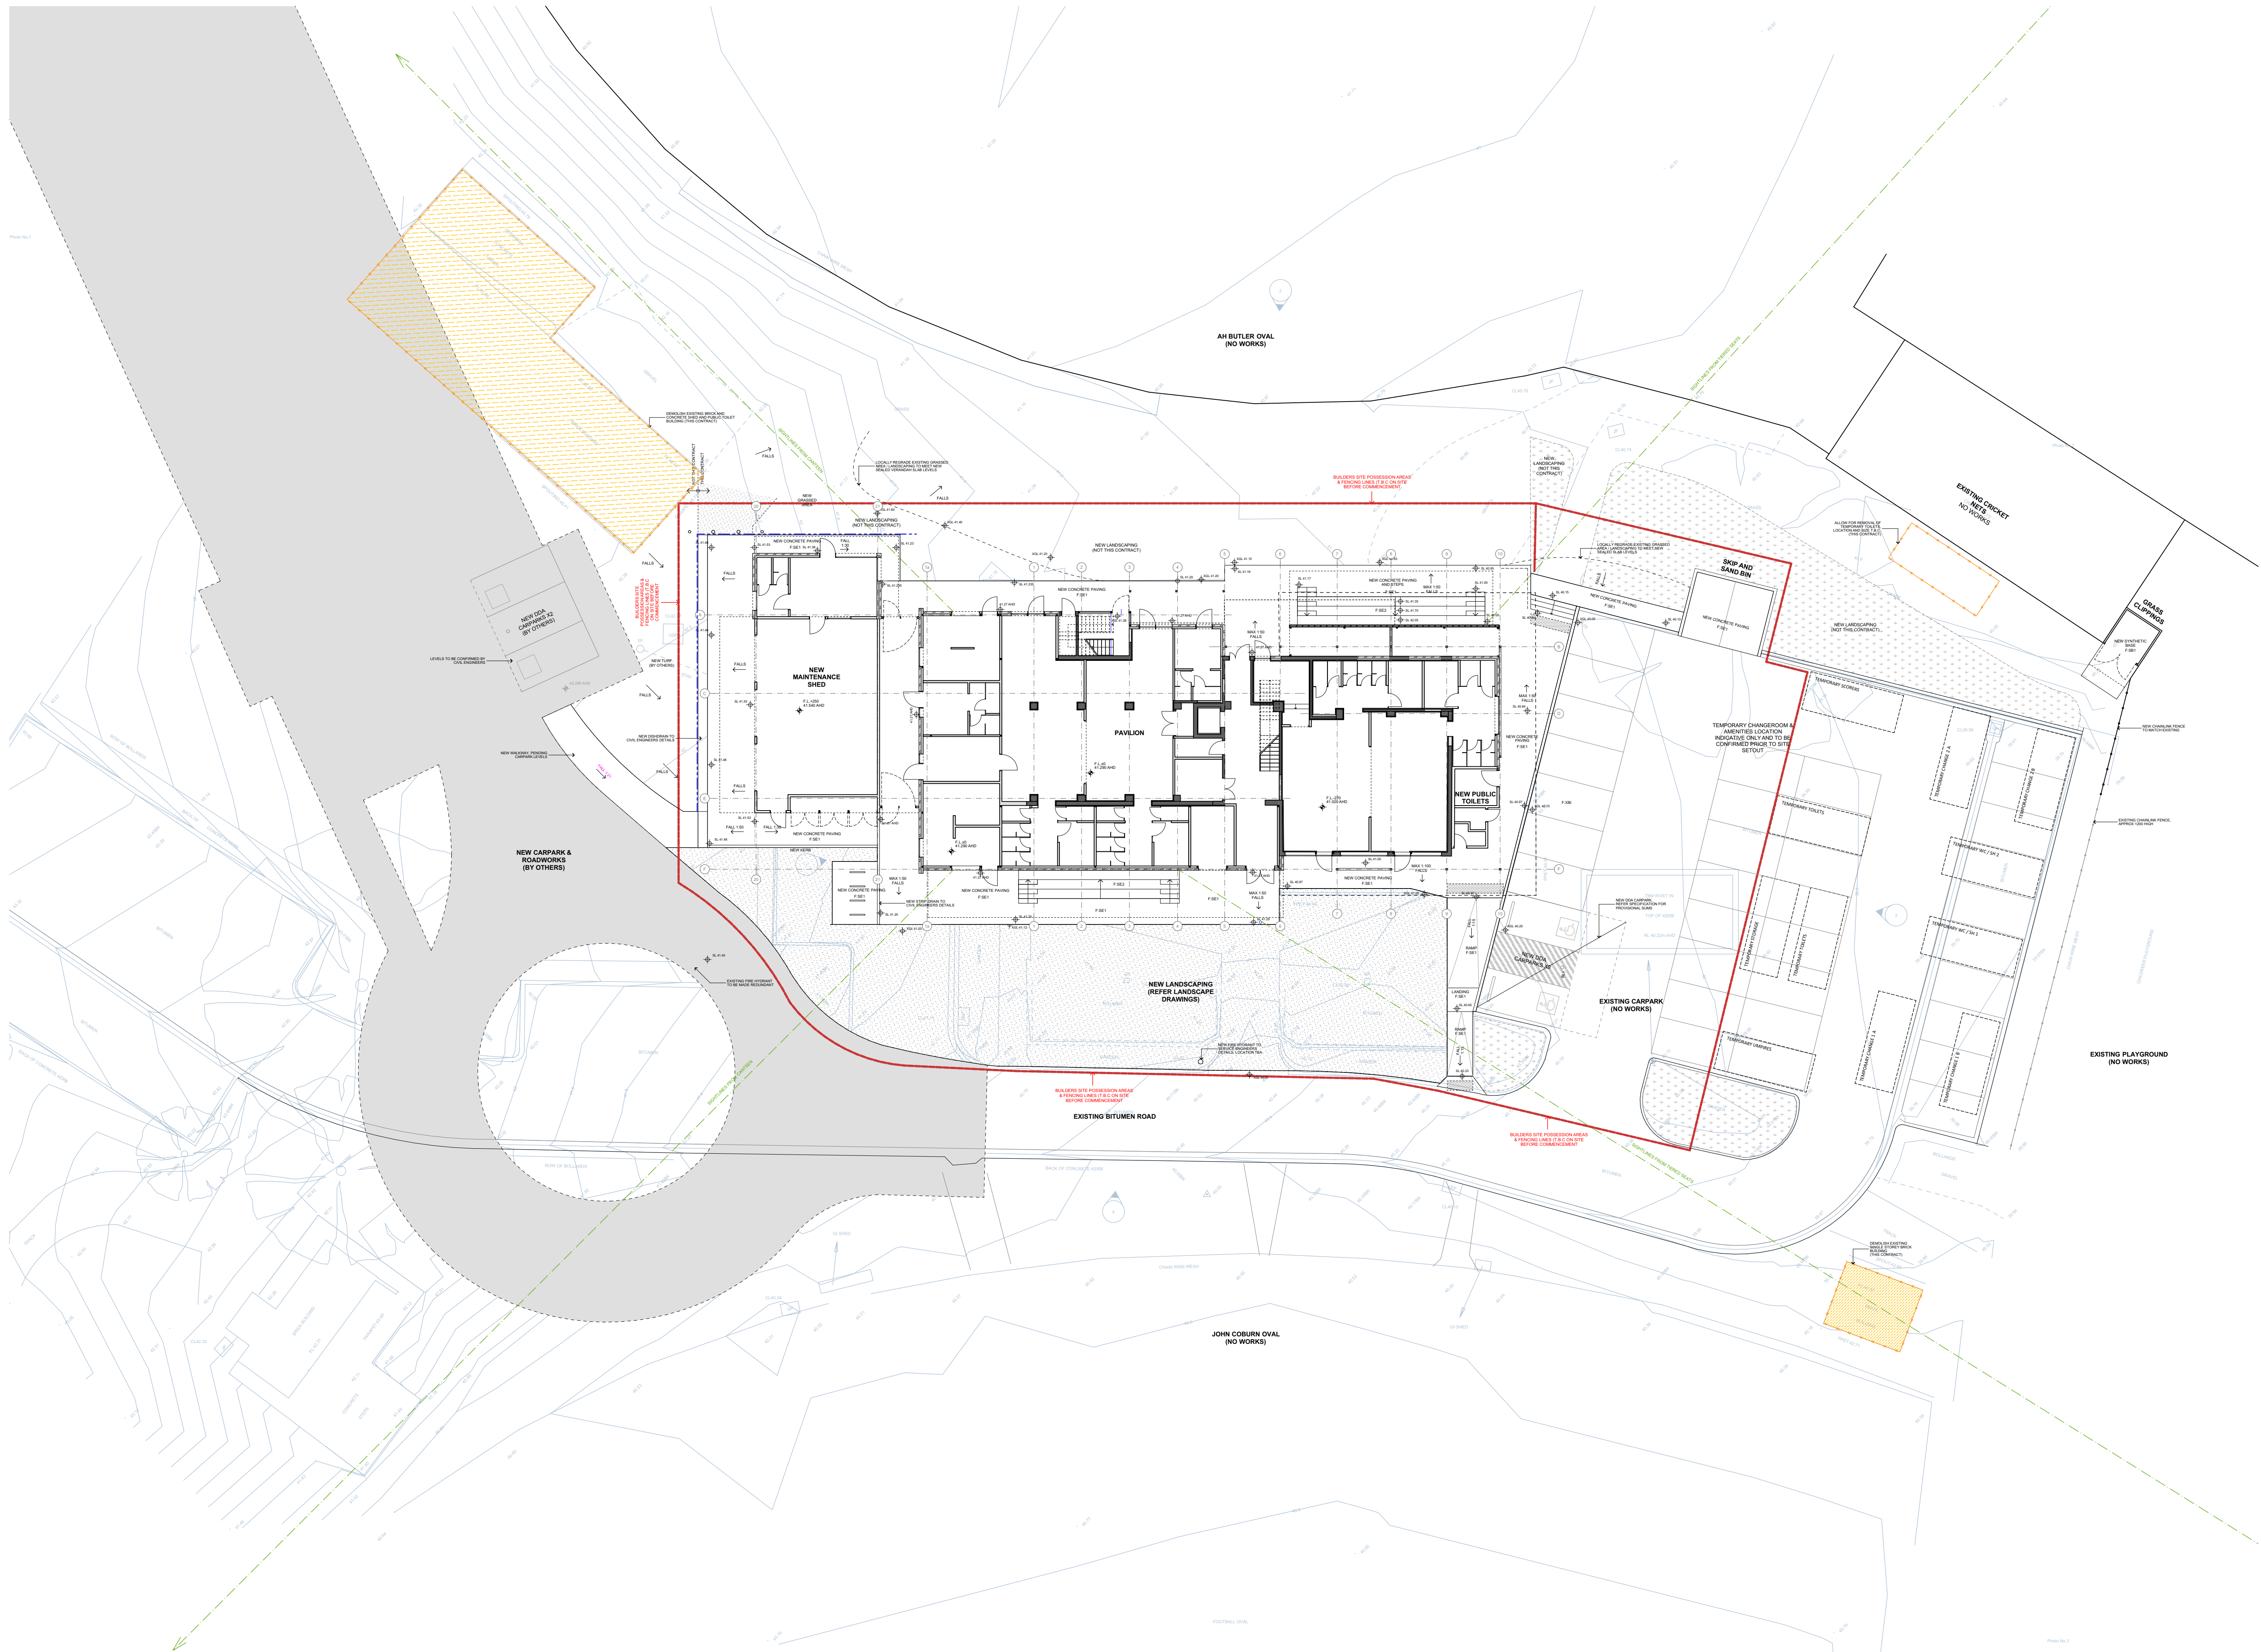

FOR
INFORMATION
ONLY
WORK IN PROGRESS

Date	Change Name	CHD	RevD

4
Architects
design + build + manage

MELBOURNE
LVL 1, 673 BOLSHIE ST
MELBOURNE, VIC 3000
PH: (03) 8378 8100
info@dock4.com.au

HOBART
LVL 2, 100 COLLINS STREET
HOBART, TAS 7000
GPO BOX 338 HOBART TAS 7001
PH: (03) 5221 0885
info@dock4.com.au

FRANKSTON CITY COUNCIL



**KEVIN COLLOPY PAVILION
REDEVELOPMENT**
Hill Street Frankston
East VIC 3199

Status
DRAFT TENDER

Project number
190326

Date generated
21/09/2021


Size
A1

Drawn
FT

Approved
RB

Accredited Designer: Giles Newstead CC 19038

Drawing title
**ARCHITECTURAL
SITEPLAN**

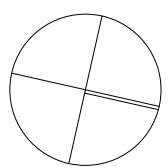

Drawing number
1.00

Revision
/

PROPOSED SITE PLAN
SCALE @ A1 = 1:200