

# ORWIL RESERVE, FRANKSTON

## KEY

- 1 PRIMARY CIRCULATION PATH
- 2 ADDITIONAL PATH
- 3 COPSE TREE PLANTING
- 4 STREET TREE PLANTING
- 5 SEATING / RETAINING BOULDER ELEMENTS
- 6 ACCENTUATED MOUNDING
- 7 SCULPTURAL PLAY ELEMENT
- 8 FUTURE STAGE: GREEN HOUSE / POTTING AREA
- 9 EXISTING SANDPIT
- 10 EXISTING BUS STOP
- 11 MAINTENANCE ACCESS



**POLLEN**

Pollen Studio Pty Ltd - Landscape Architects  
BRUNSWICK - Siteworks  
Studio 1 | Level 1 | 33 Saxon Street VIC 3056  
03 9329 7548 | pollen@pollenstudio.com.au  
pollenstudio.com.au | ABN 45 494 020 124



PROJECT  
ORWIL RESERVE  
Capital Works

CLIENT  
Frankston City Council  
30 Davey Street Frankston 3199

DRAWING TITLE  
**Landscape Concept Plan**

PHASE  
**Project Establishments and Concepts**

SCALE  
1:125 @ A1 | 1:250 @ A3







ORWIL  
RESERVE,  
FRANKSTON

KEY

- 1 PRIMARY CIRCULATION PATH
- 2 ADDITIONAL PATH
- 3 COPSE TREE PLANTING
- 4 STREET TREE PLANTING
- 5 SEATING / RETAINING BOULDER ELEMENTS
- 6 ACCENTUATED MOUNDING
- 7 SCULPTURAL PLAY ELEMENT
- 8 FUTURE STAGE: GREEN HOUSE / POTTING AREA
- 9 EXISTING SANDPIT
- 10 EXISTING BUS STOP
- 11 MAINTENANCE ACCESS

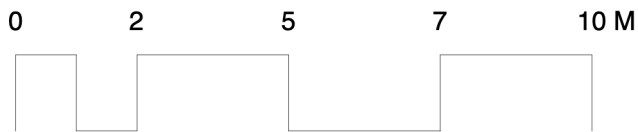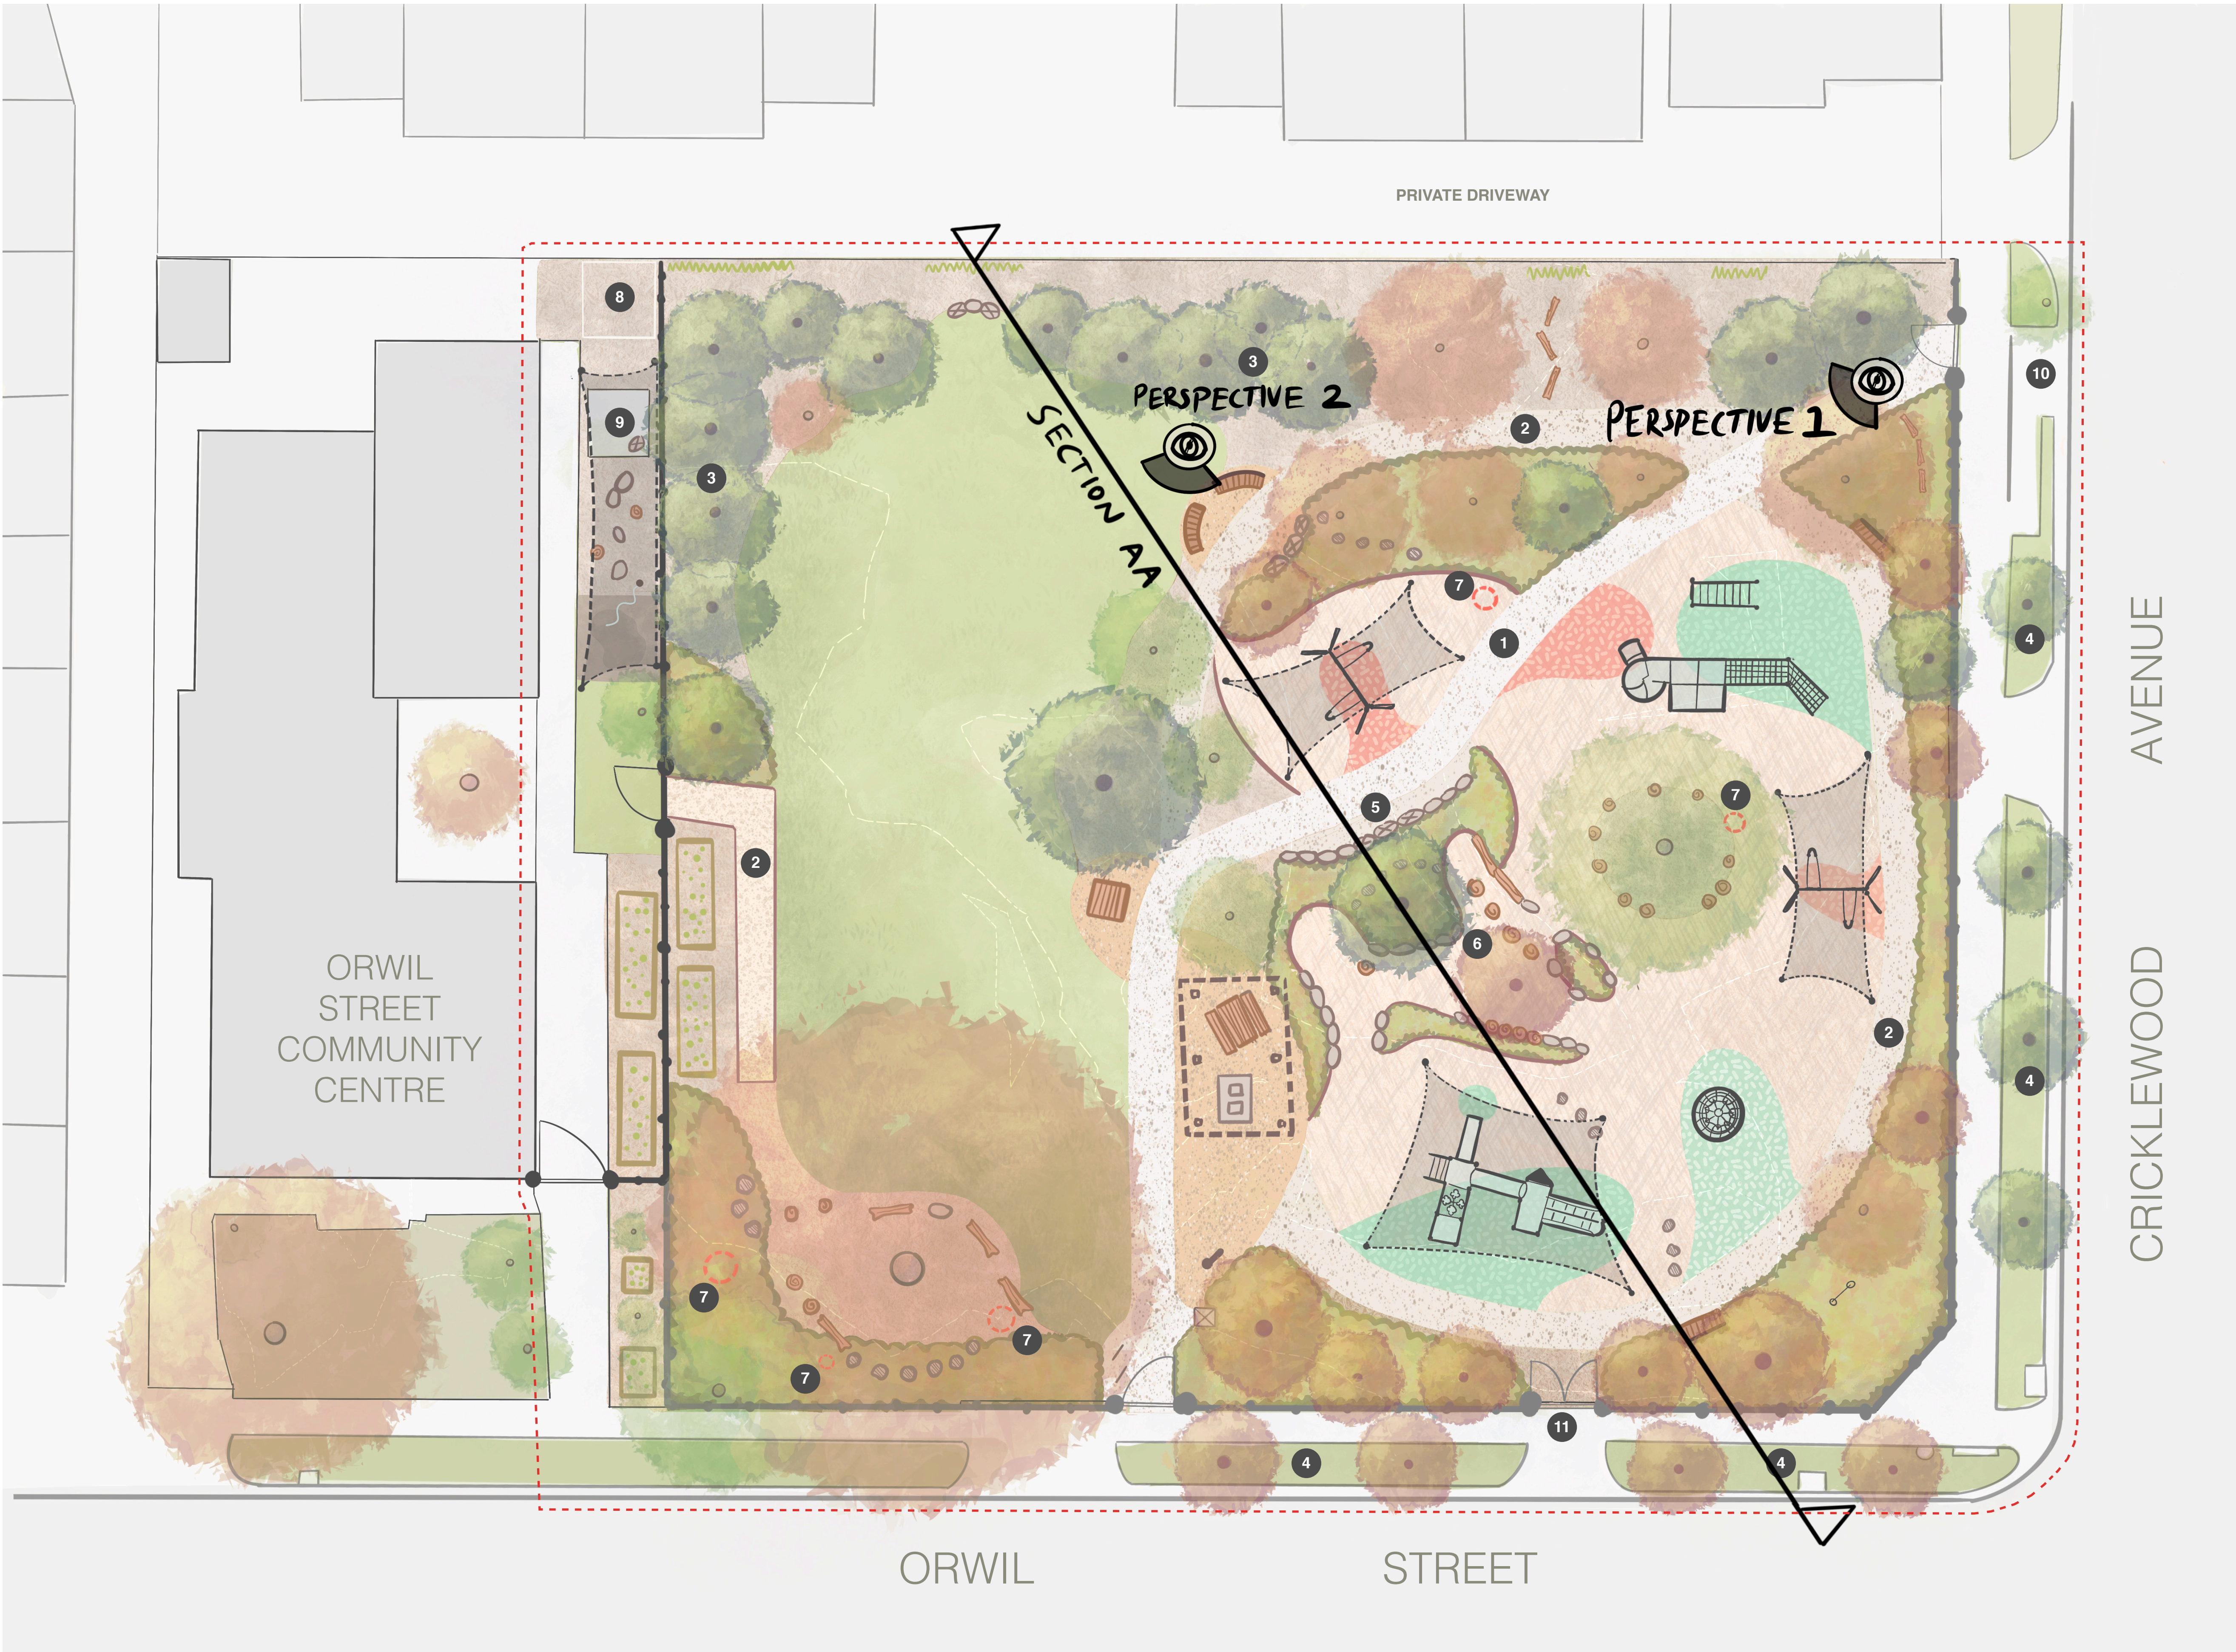

**POLLEN**

Pollen Studio Pty Ltd - Landscape Architects  
BRUNSWICK - Siteworks  
Studio 1 | Level 1 | 33 Saxon Street VIC 3056  
03 9329 7548 | pollen@pollenstudio.com.au  
pollenstudio.com.au | ABN 45 494 020 124



PROJECT  
ORWIL RESERVE  
Capital Works

CLIENT  
Frankston City Council  
30 Davey Street Frankston 3199


DRAWING TITLE  
**Section & Perspective Location Plan**

PHASE  
**Project Establishments and Concepts**

SCALE  
1:125 @ A1 | 1:250 @ A3





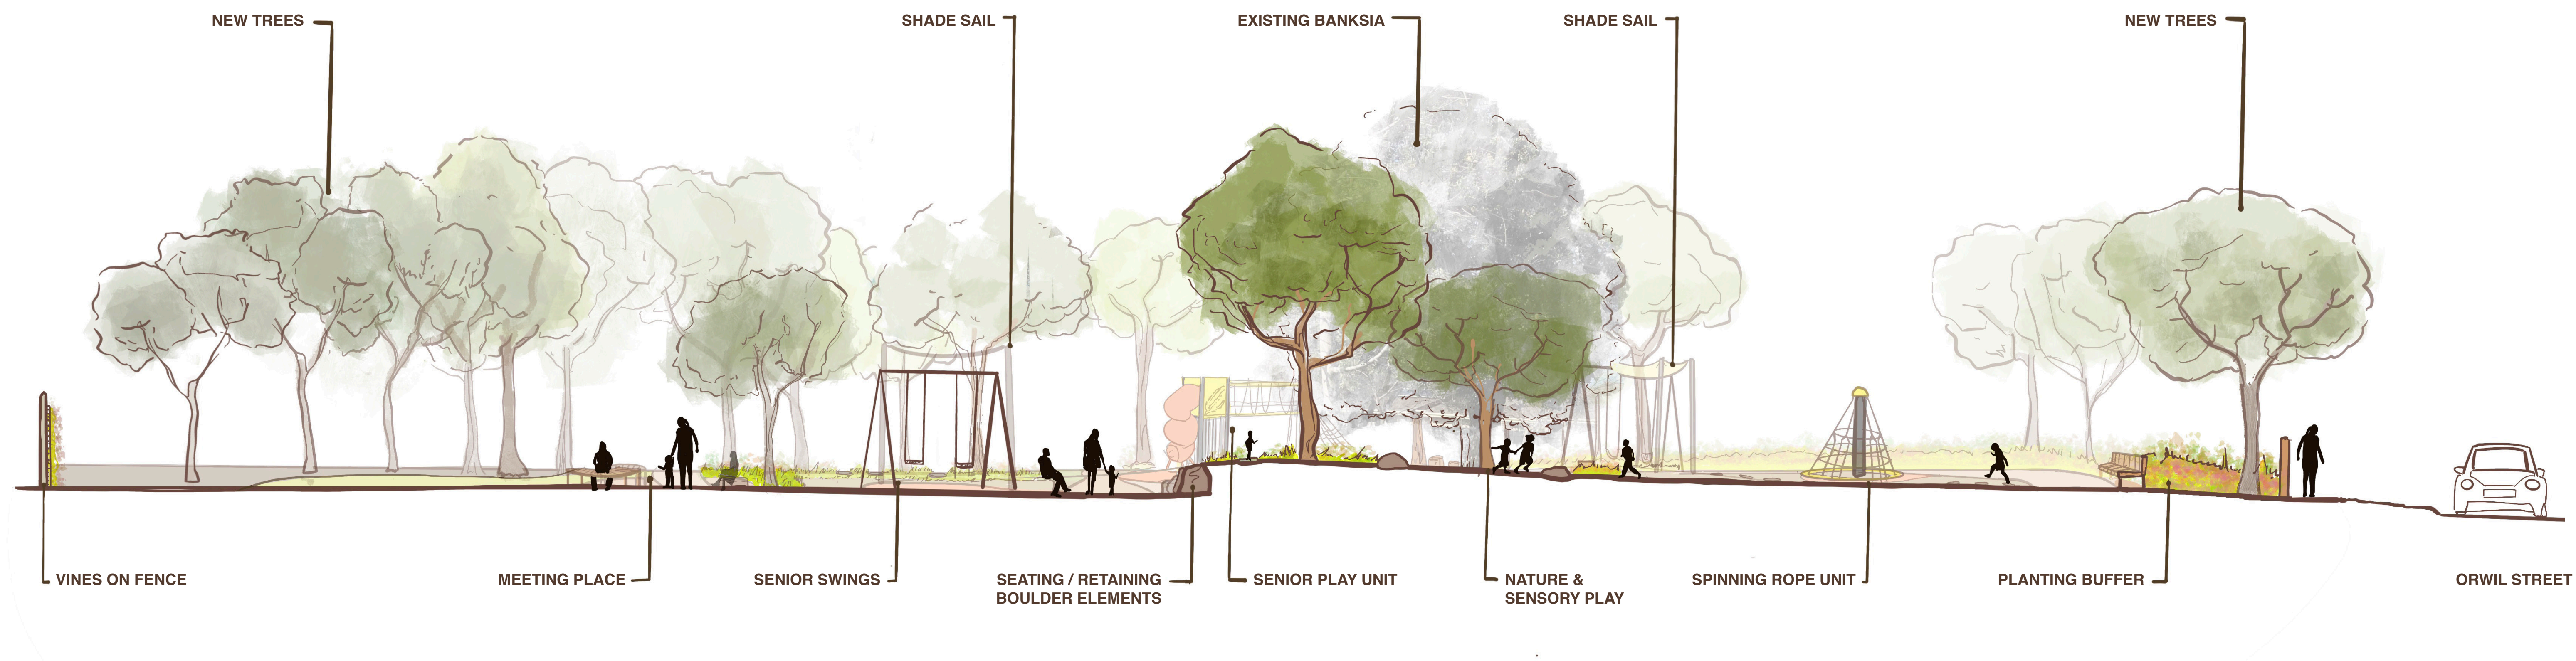

01 SECTION AA  
1:75 @ A1 | 1:150 @ A3

**POLLEN**

Pollen Studio Pty Ltd - Landscape Architects  
BRUNSWICK - Siteworks  
Studio 1 | Level 1 | 33 Saxon Street VIC 3056  
03 9329 7548 | pollen@pollenstudio.com.au  
pollenstudio.com.au | ABN 45 494 020 124



PROJECT  
ORWIL RESERVE  
Capital Works

CLIENT  
Frankston City Council  
30 Davey Street Frankston 3199

DRAWING TITLE  
**Landscape Section**

PHASE  
**Project Establishments and Concepts**

SCALE  
AS SHOWN ABOVE