



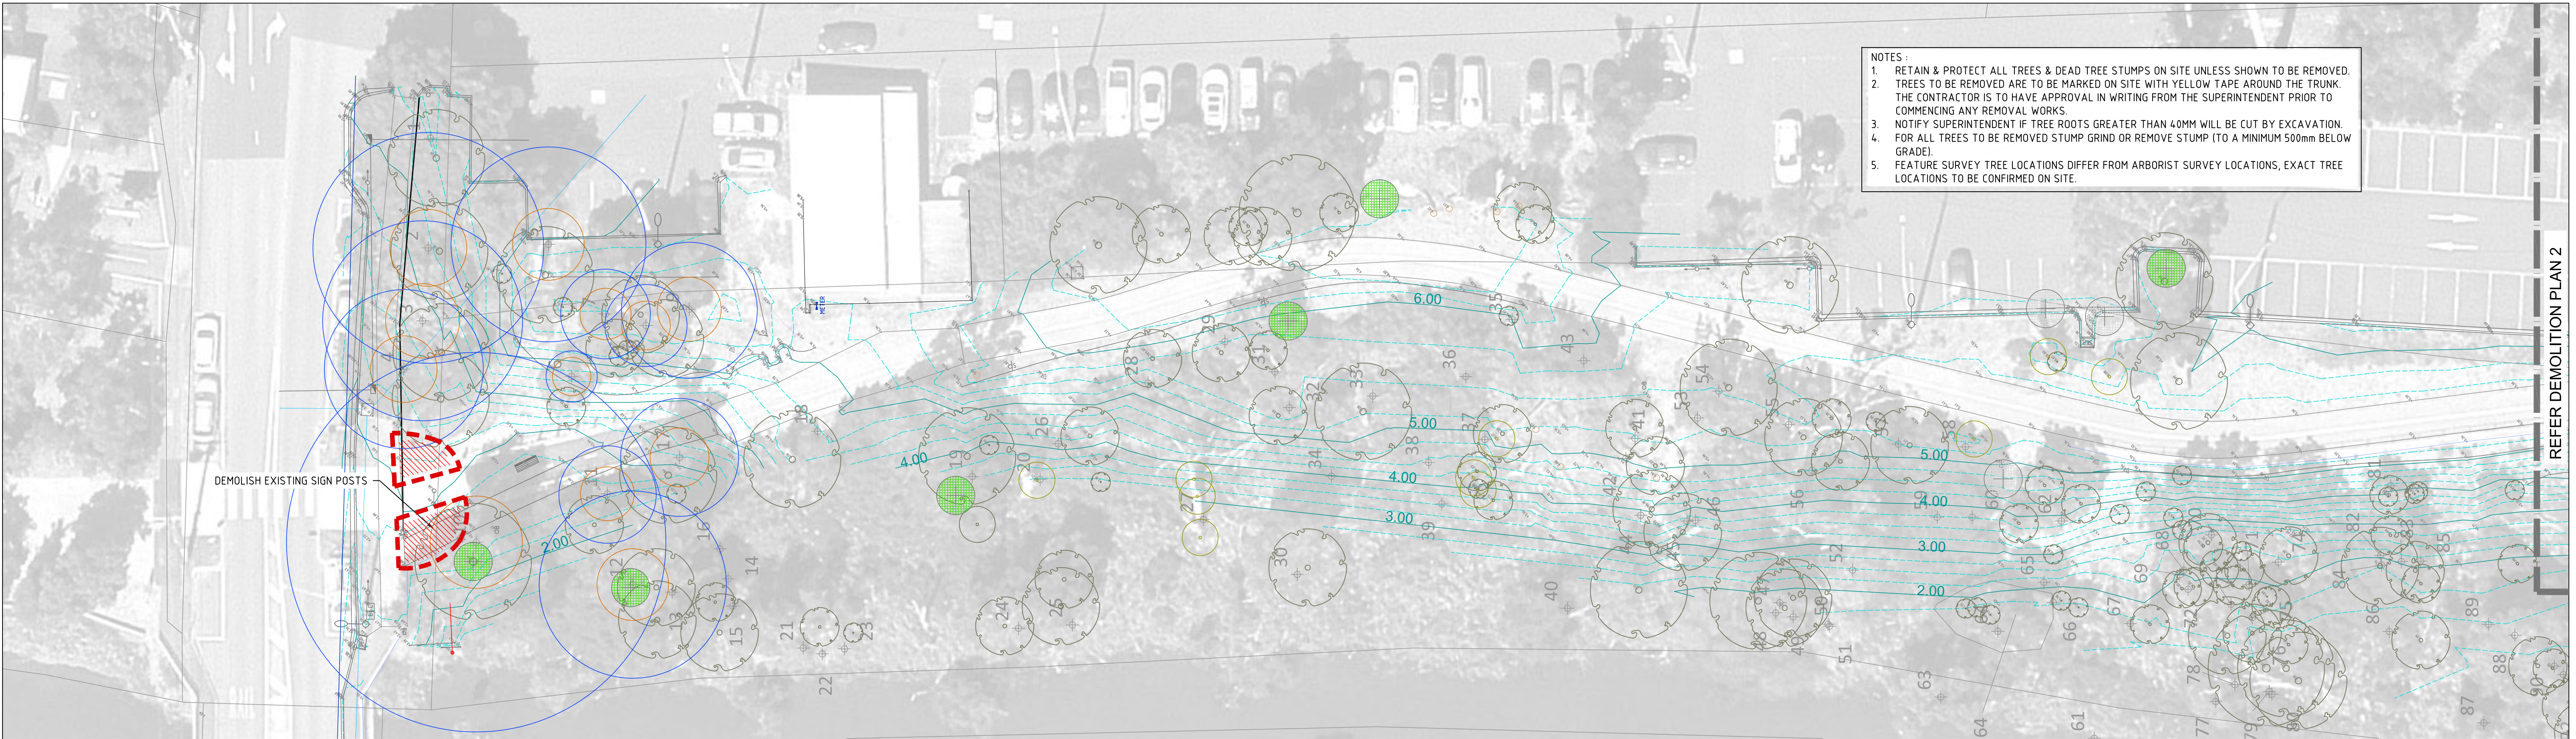

1 DEMOLITION PLAN 1

Scale: 1:500

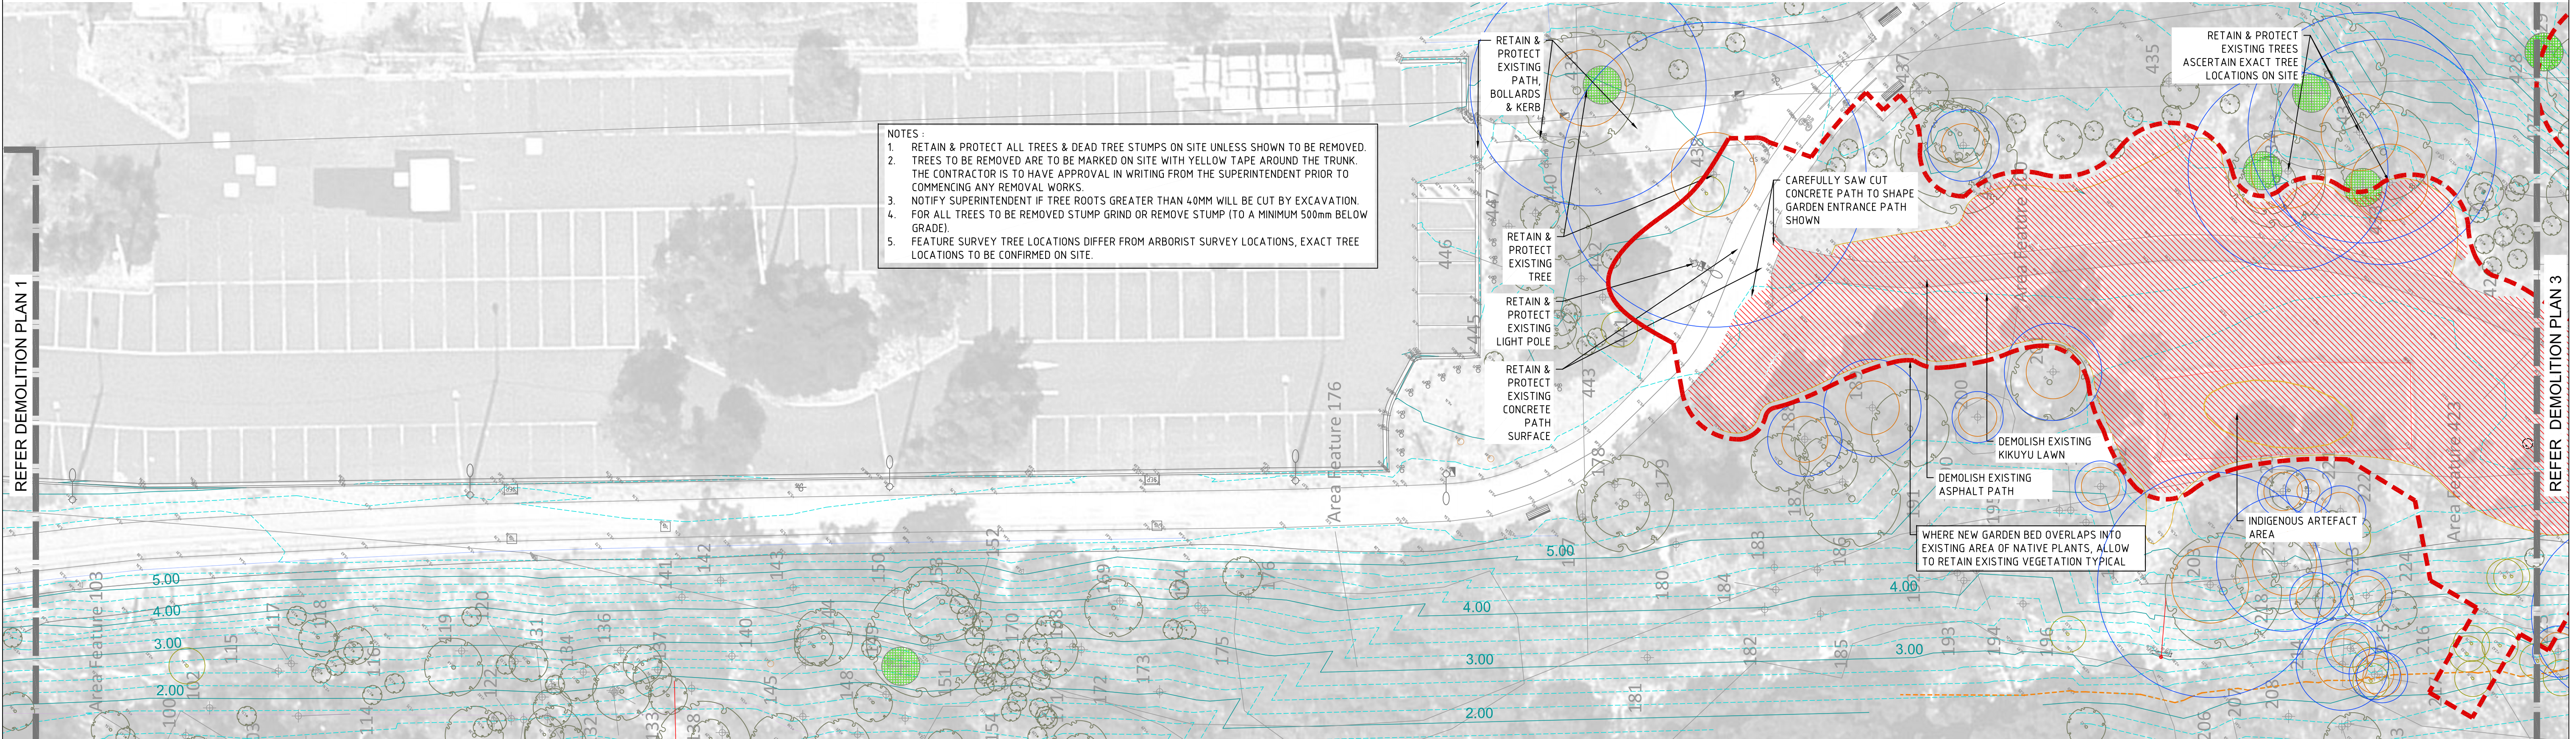

2 DEMOLITION PLAN 2

Scale: 1:500

FOR TENDER
NOT FOR CONSTRUCTION

T1	TENDER ISSUE	TK	11/02/22	REV	DESCRIPTION	BY	DATE
REV	DESCRIPTION	BY	DATE	REV	DESCRIPTION	BY	DATE

© COPYRIGHT
This drawing and design remains the property of RUSH\WRIGHT ASSOCIATES Pty Ltd and may not be copied in any way without prior written approval from RWA. ALL DIMENSIONS ARE IN MILLIMETERS. DO NOT SCALE DRAWINGS. VERIFY ALL DIMENSIONS AND LEVELS ON SITE BEFORE COMMENCING ANY WORK OR SHOP DRAWINGS OR ORDERING ANY MATERIALS. NOTIFY SUPERINTENDENT OF ANY DISCREPANCIES IMMEDIATELY.

IMPORTANT NOTE
THIS DRAWING MUST BE READ IN CONJUNCTION WITH THE OTHER CONTRACT DOCUMENTS AND ANY INSTRUCTIONS ISSUED DURING THE COURSE OF THE CONTRACT. IT IS THE RESPONSIBILITY OF CONTRACTORS TO VERIFY THE LOCATION OF ALL UNDERGROUND SERVICES PRIOR TO COMMENCING ANY EXCAVATIONS.


rush\wright associates
Level 5, 105 Swan Street
Melbourne VIC 3000
Tel: 03 9625 4250
Fax: 03 9625 4251
info@rushiwright.com

CLIENT
FRANKSTON
CITY COUNCIL

PROJECT
KANANOOK
CREEK
GARDENS


TITLE
DEMOLITION PLANS
1 & 2

CREATED	TK	SCALE	AS SHOWN
STATUS	TE		
DRAWN	TK	CHECKED	APPROVED
TK	TK	MW	JOB No. 0634
DRAWING No.	L011	REV	11

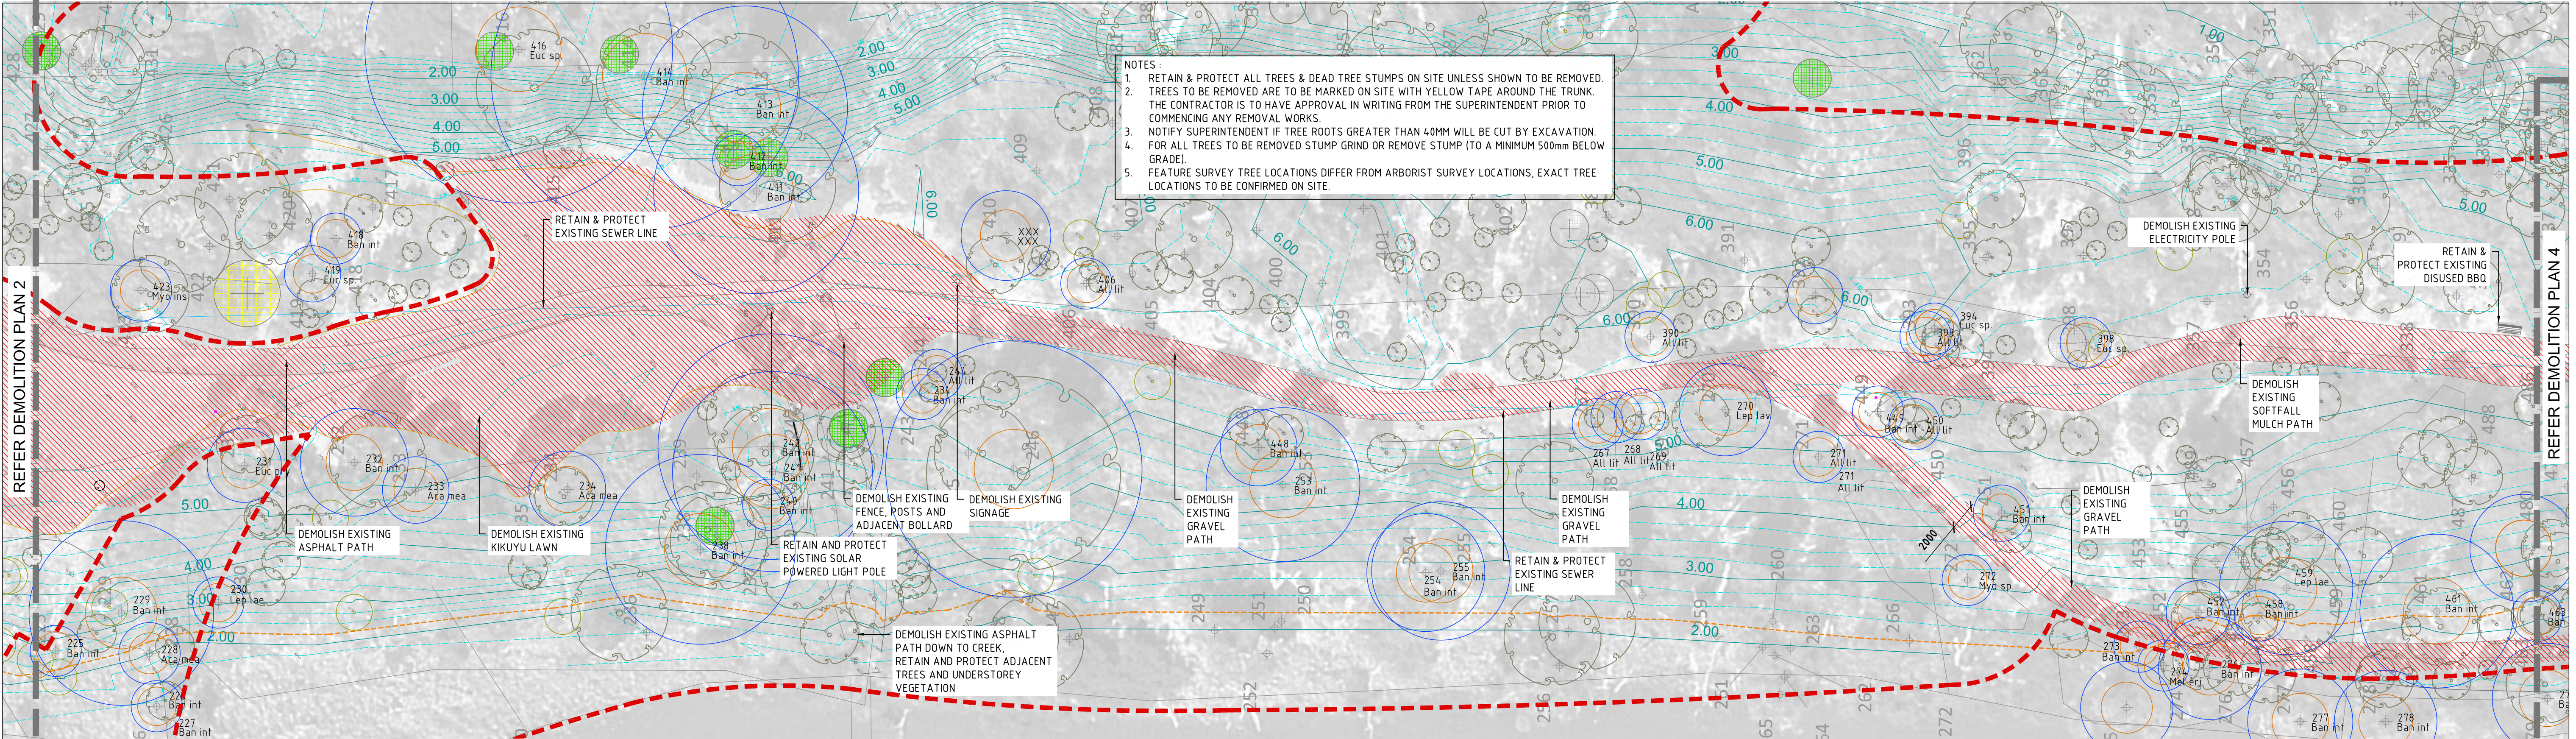

1 DEMOLITION PLAN 3

Scale: 1:500

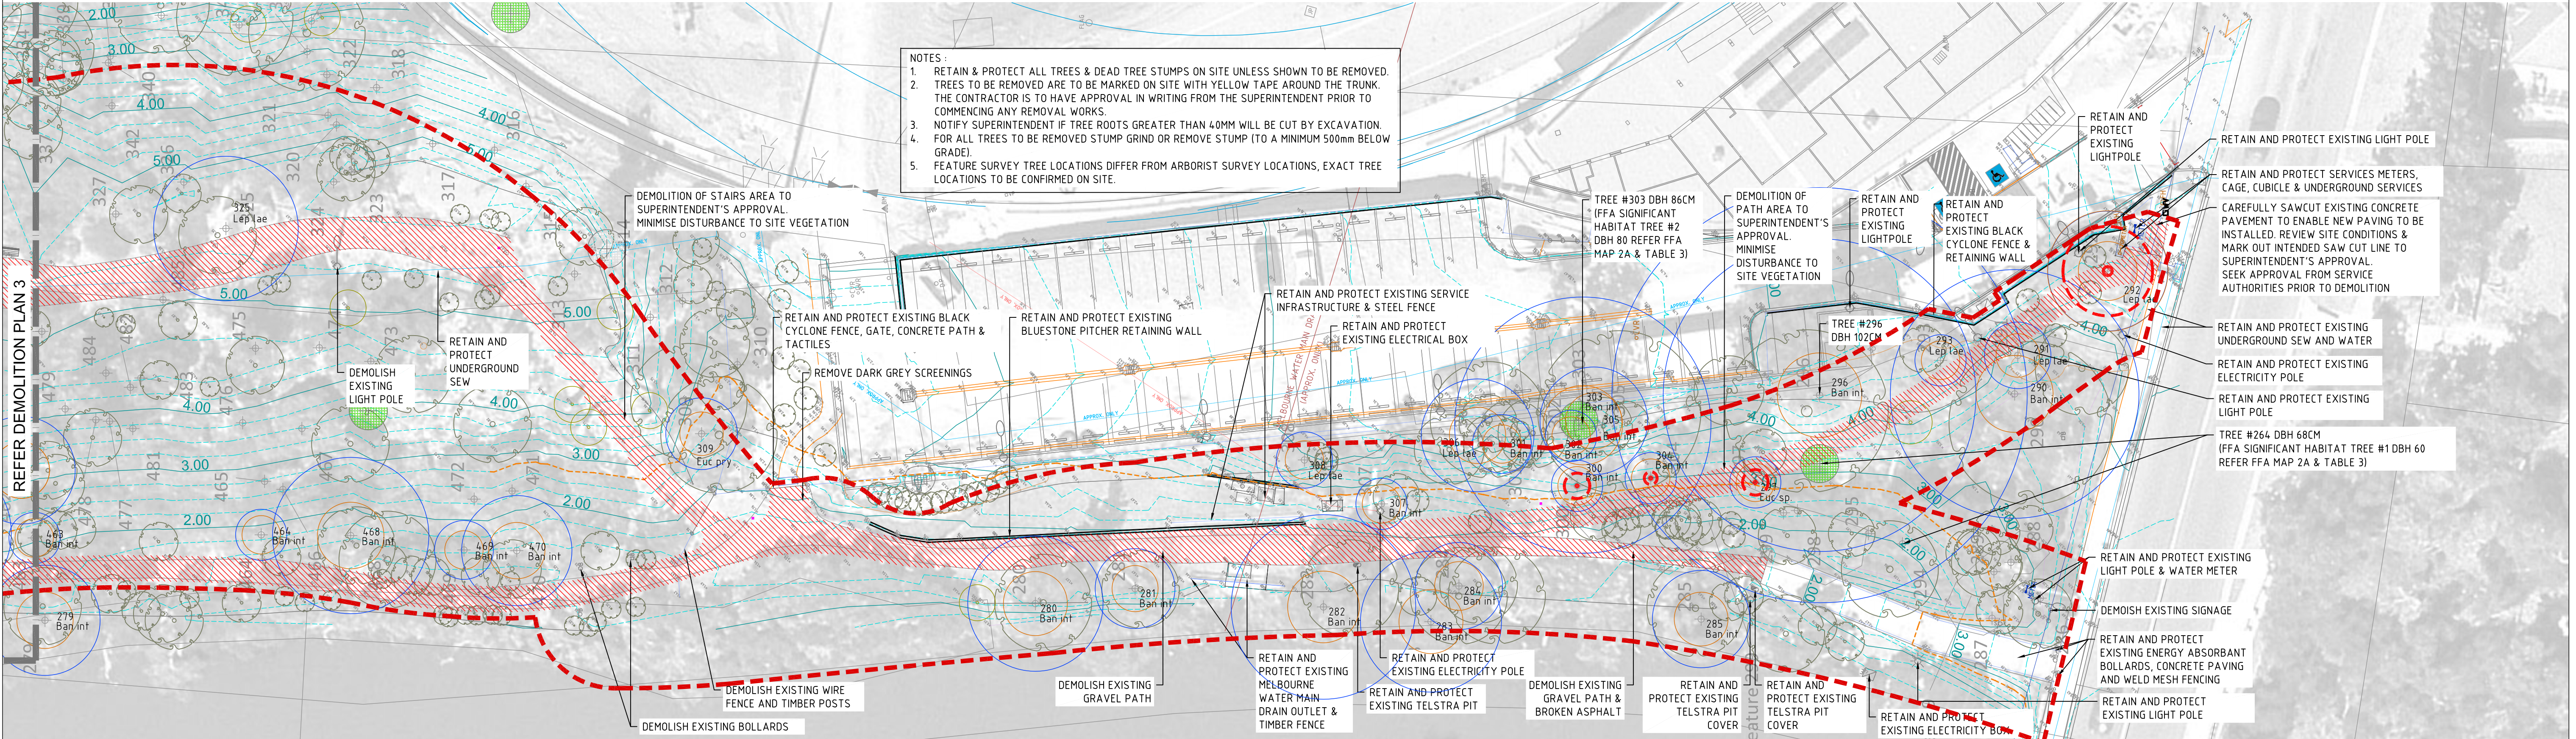

2 DEMOLITION PLAN 4

Scale: 1:500

FOR TENDER
NOT FOR CONSTRUCTION

T1	TENDER ISSUE	TK	11/02/22	REV	DESCRIPTION	BY	DATE
REV	DESCRIPTION	BY	DATE	REV	DESCRIPTION	BY	DATE

© COPYRIGHT
This drawing and design remains the property of RUSH WRIGHT ASSOCIATES Pty Ltd and may not be copied in any way without prior written approval from RWA. ALL DIMENSIONS ARE IN MILLIMETERS. DO NOT SCALE DRAWINGS. VERIFY ALL DIMENSIONS AND LEVELS ON SITE BEFORE COMMENCING ANY WORK OR SHOP DRAWINGS OR ORDERING ANY MATERIALS. NOTIFY SUPERINTENDENT OF ANY DISCREPANCIES IMMEDIATELY.

IMPORTANT NOTE
THIS DRAWING MUST BE READ IN CONJUNCTION WITH THE OTHER CONTRACT DOCUMENTS AND ANY INSTRUCTIONS ISSUED DURING THE COURSE OF THE CONTRACT. IT IS THE RESPONSIBILITY OF CONTRACTORS TO VERIFY THE LOCATION OF ALL UNDERGROUND SERVICES PRIOR TO COMMENCING ANY EXCAVATIONS.

rushwright associates
Level 5, 105 Swan Street
Melbourne VIC 3000
Tel: 03 9603 4255
Fax: 03 9603 4256
info@rushwright.com.au


CLIENT
FRANKSTON
CITY COUNCIL



PROJECT
KANANOOK
CREEK
GARDENS


TITLE
DEMOLITION PLANS
3 & 4

CREATED	TK	SCALE	AS SHOWN
STATUS	TE	APPROVED	MW
DRAWN	TK	CHECKED	TK
DRAWING No	L012	JOB No.	0634
REV	T1		

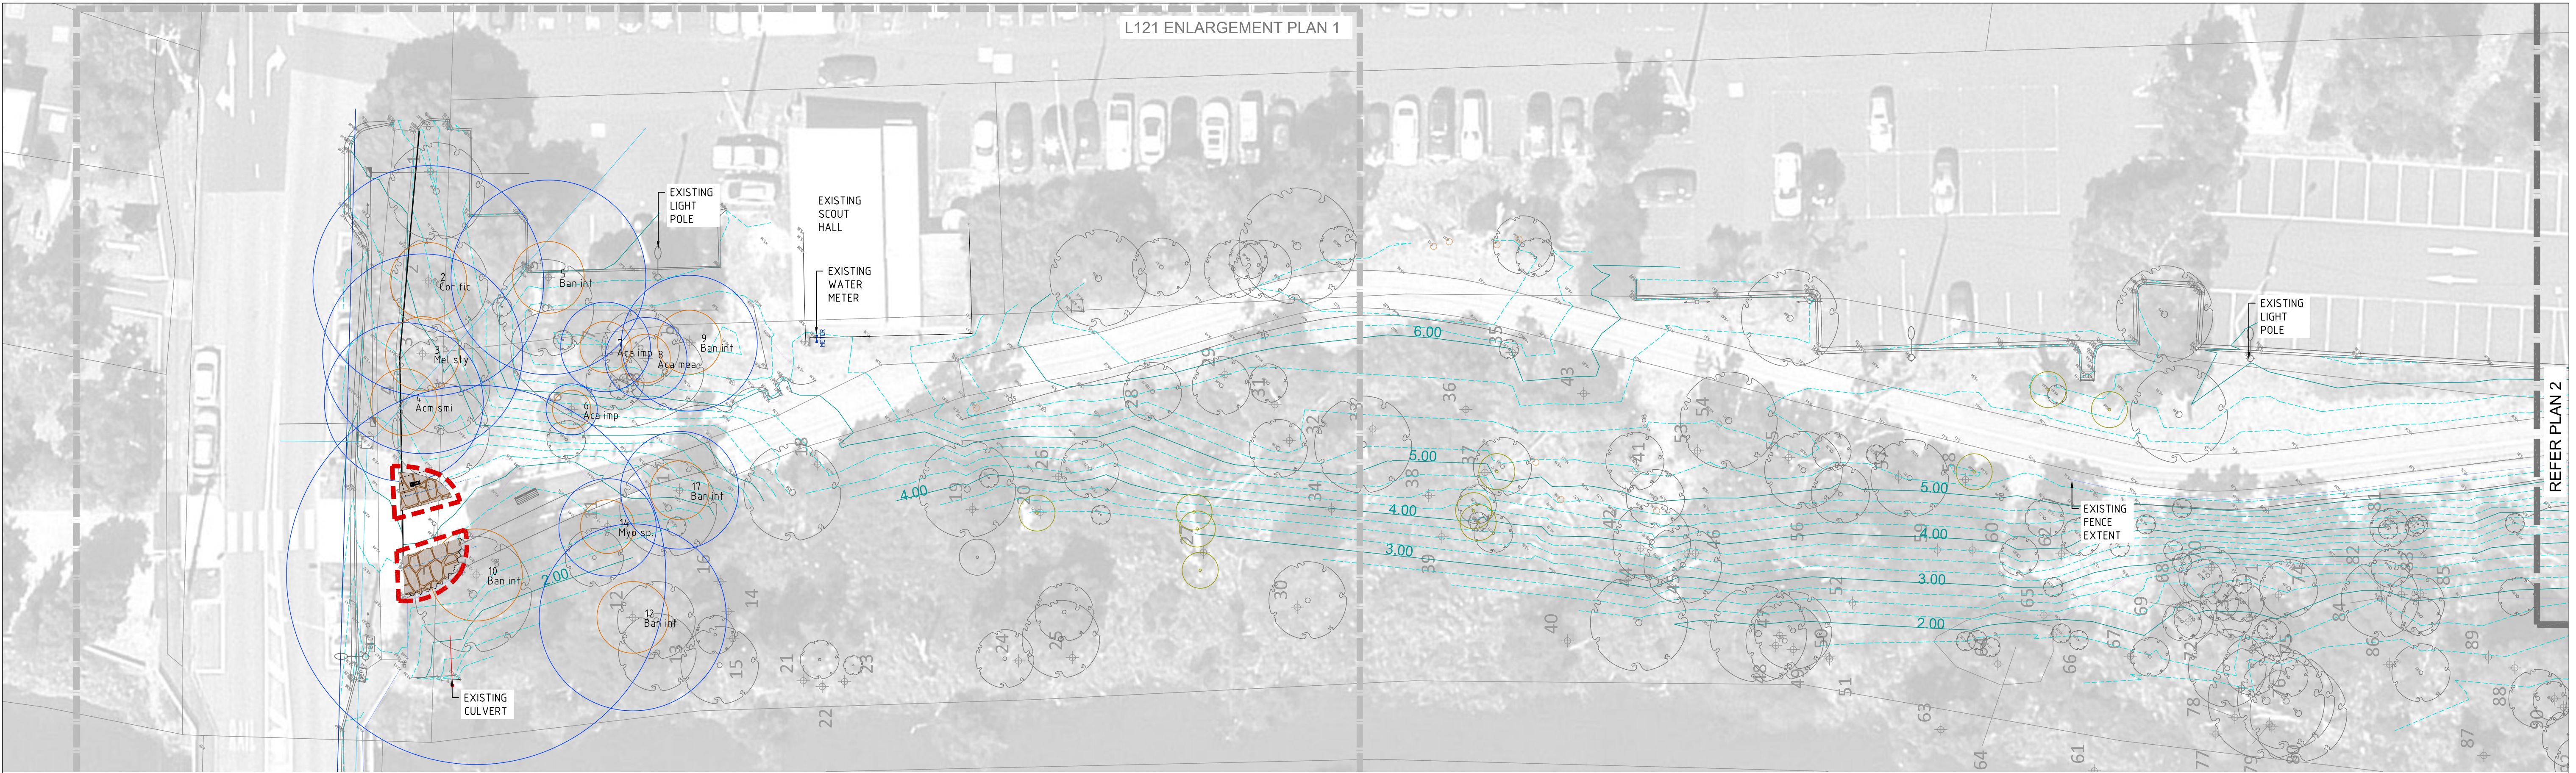

1 LANDSCAPE PLAN 1

Scale: 1:250

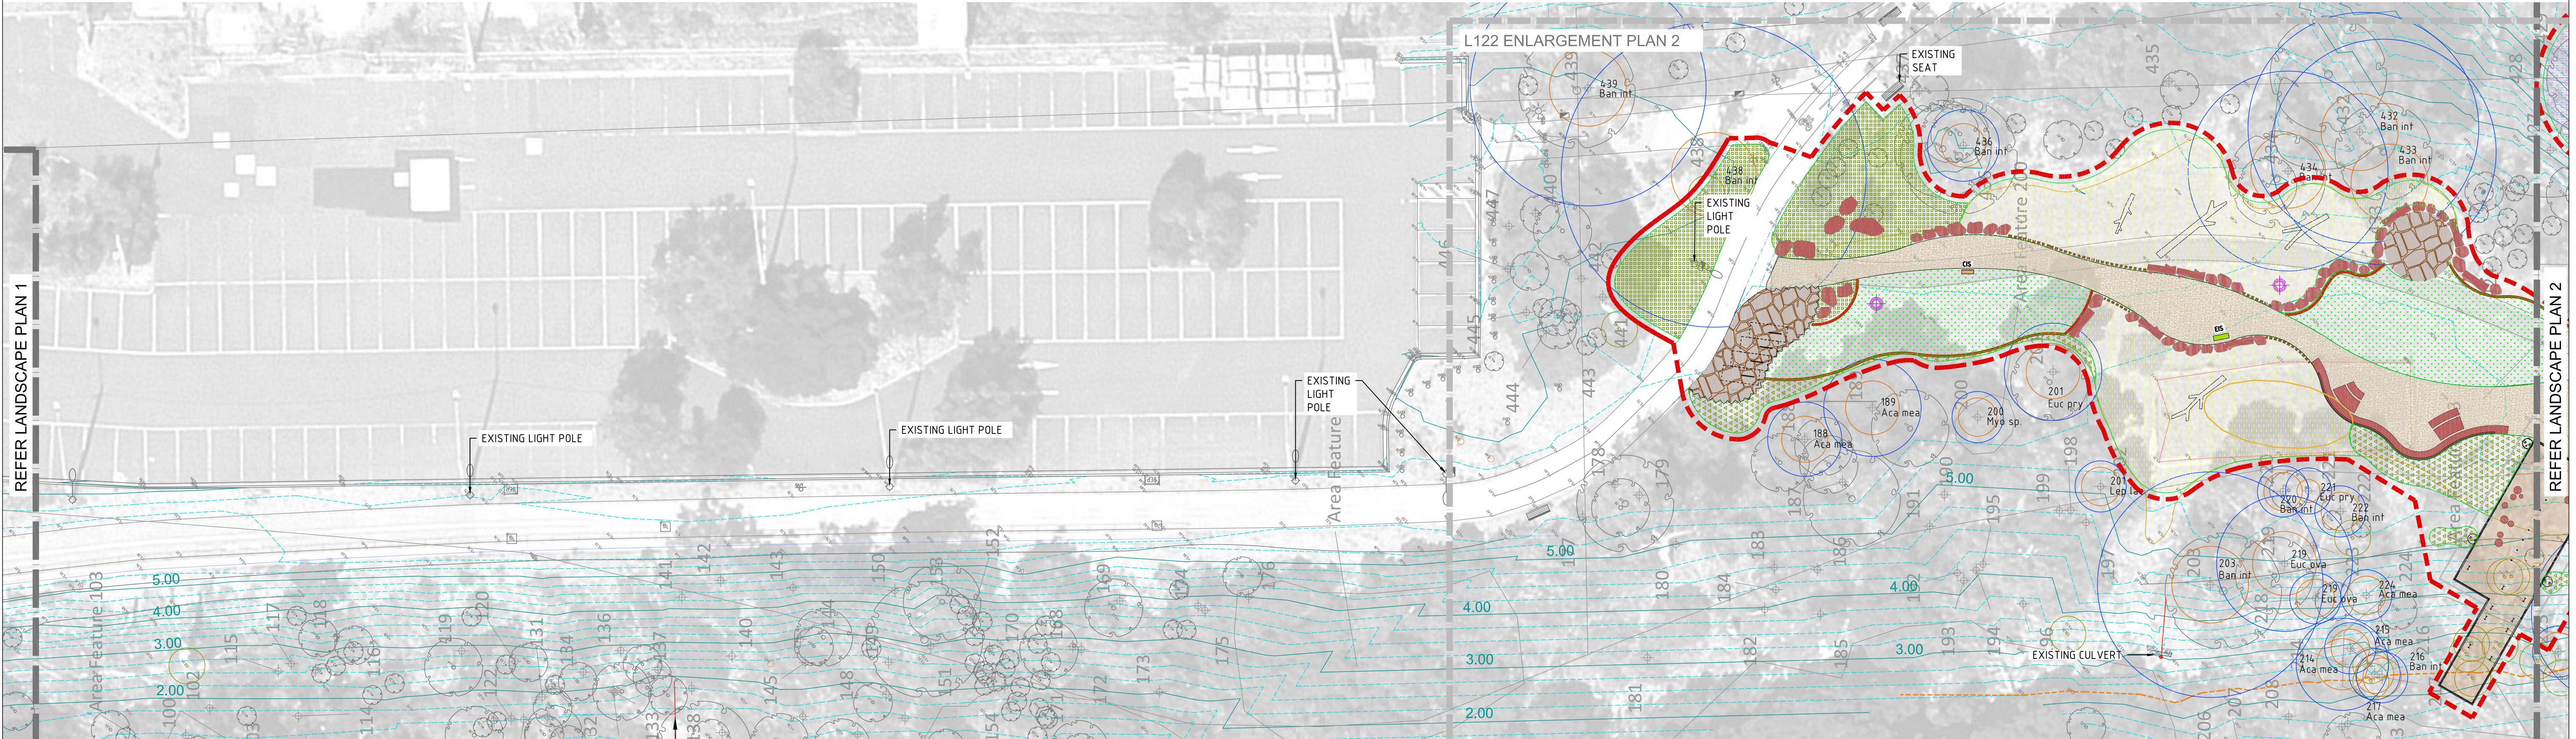

2 LANDSCAPE PLAN 2

Scale: 1:250

FOR TENDER
NOT FOR CONSTRUCTION

T1	TENDER ISSUE	TK	11/02/22	REV	DESCRIPTION	BY	DATE
REV	DESCRIPTION	BY	DATE	REV	DESCRIPTION	BY	DATE

© COPYRIGHT
This drawing and design remains the property of RUSH WRIGHT ASSOCIATES Pty Ltd and may not be copied in any way without prior written approval from RWA. ALL DIMENSIONS ARE IN MILLIMETERS. DO NOT SCALE DRAWINGS. VERIFY ALL DIMENSIONS AND LEVELS ON SITE BEFORE COMMENCING ANY WORK OR SHOP DRAWINGS OR ORDERING ANY MATERIALS. NOTIFY SUPERINTENDENT OF ANY DISCREPANCIES IMMEDIATELY.

IMPORTANT NOTE
THIS DRAWING MUST BE READ IN CONJUNCTION WITH THE OTHER CONTRACT DOCUMENTS AND ANY INSTRUCTIONS ISSUED DURING THE COURSE OF THE CONTRACT. IT IS THE RESPONSIBILITY OF CONTRACTORS TO VERIFY THE LOCATION OF ALL UNDERGROUND SERVICES PRIOR TO COMMENCING ANY EXCAVATIONS.

rushwright associates
Level 5, 105 Swan Street
Melbourne VIC 3000
Tel: 03 9602 4250
Fax: 03 9602 4251
Email: info@rushwright.com.au

CLIENT
FRANKSTON
CITY COUNCIL



PROJECT
KANANOOK
CREEK
GARDENS

TITLE
LANDSCAPE PLANS
1 & 2

CREATED	TK	SCALE	AS SHOWN
STATUS	TE		
DRAWN	TK	CHECKED	APPROVED
TK	TK	MW	JOB NO.
DRAWING NO.	L111	REV	0634
			T1