


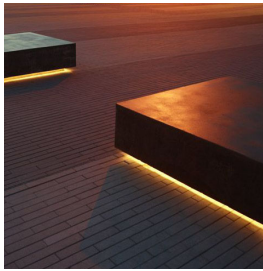



linear lighting






recessed step lights




illuminated balustrades

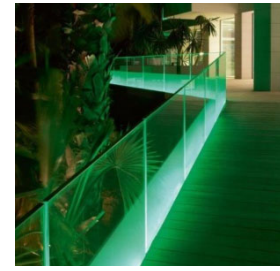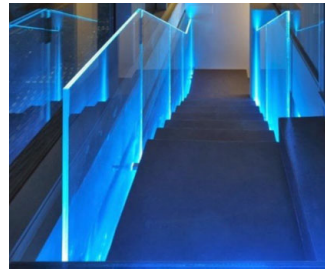

illuminated bollards

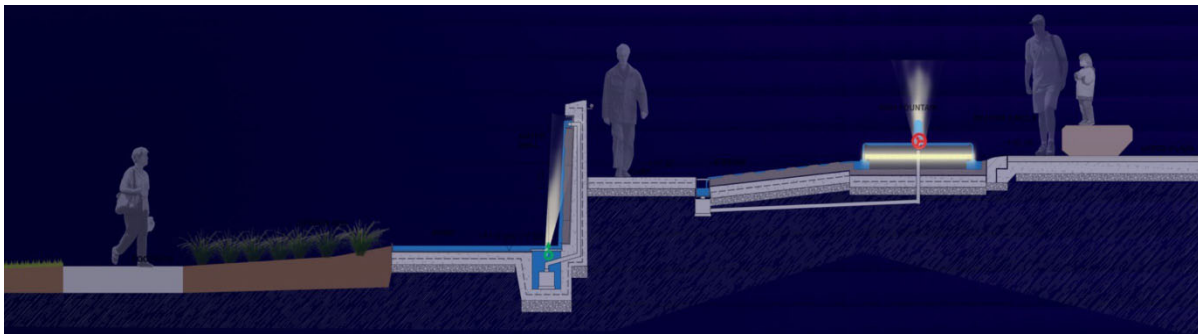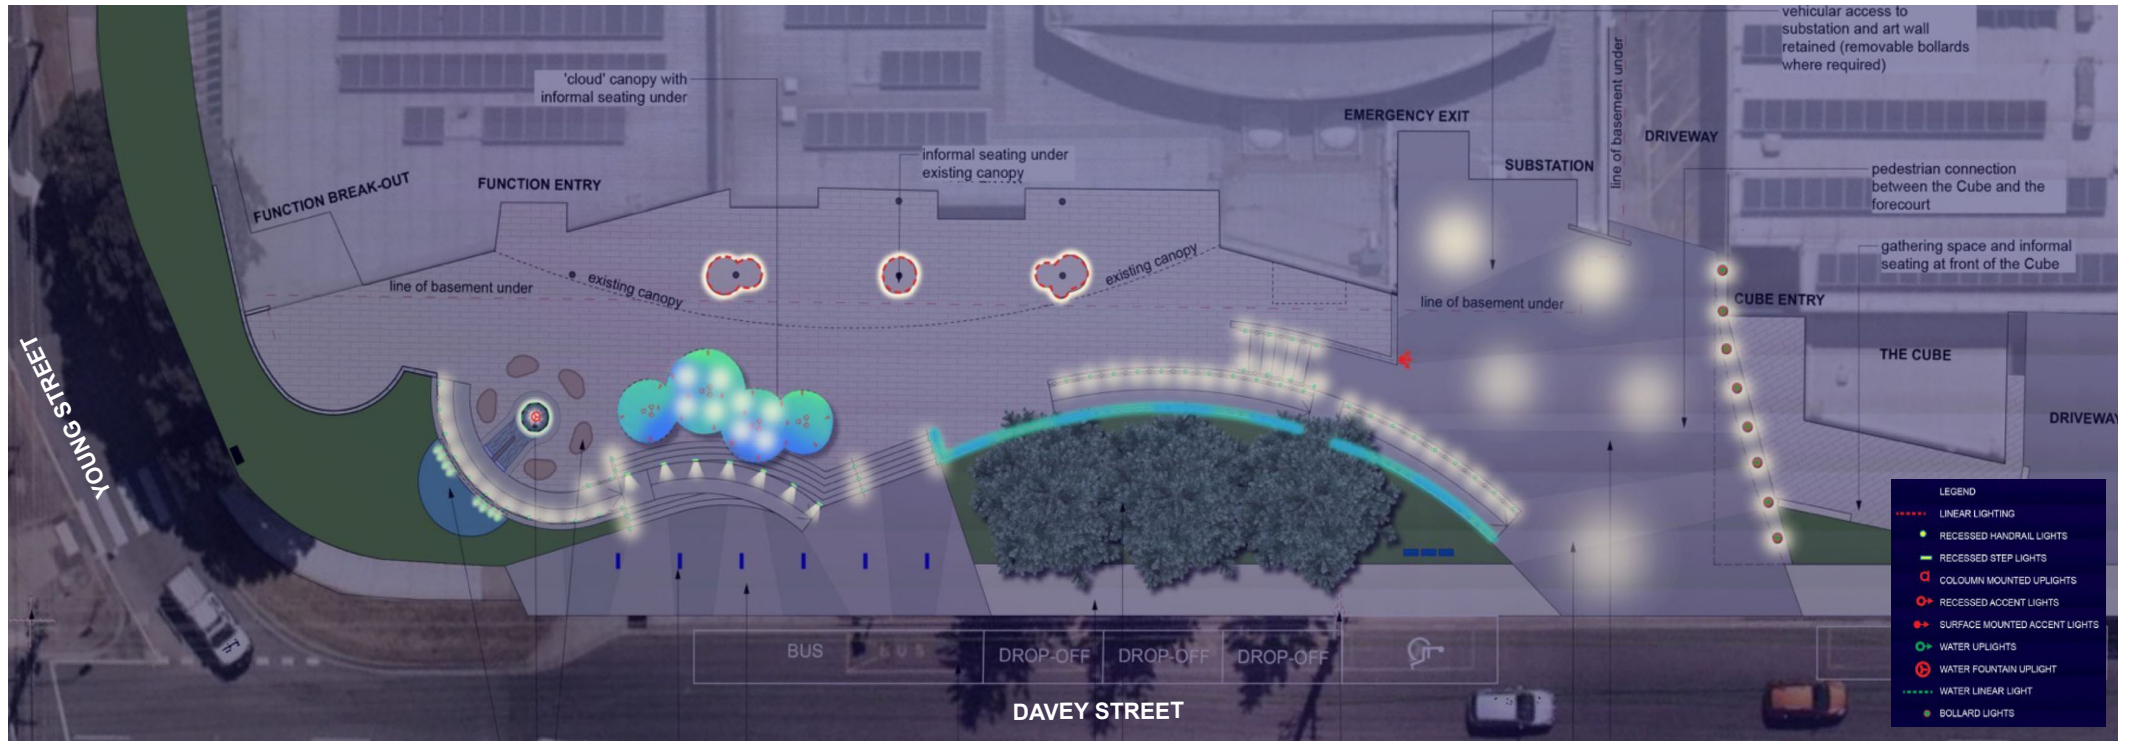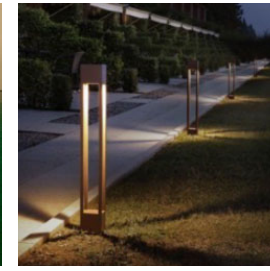

seating circle with water linear light

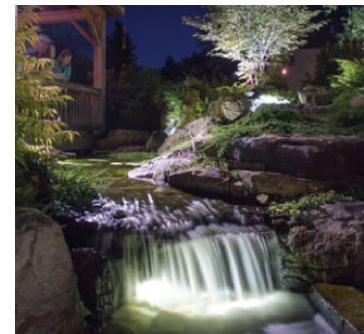

water fountain uplight



DRAFT LIGHTING CONCEPT